


NOTES

1. READ THIS DRAWING IN CONJUNCTION WITH RELEVANT G.A., SERVICES AND ARCHITECTURAL DRAWINGS
2. ALL DIMENSIONS ARE IN MILLIMETRES
3. REINFORCED CONCRETE, CLASS 25/20

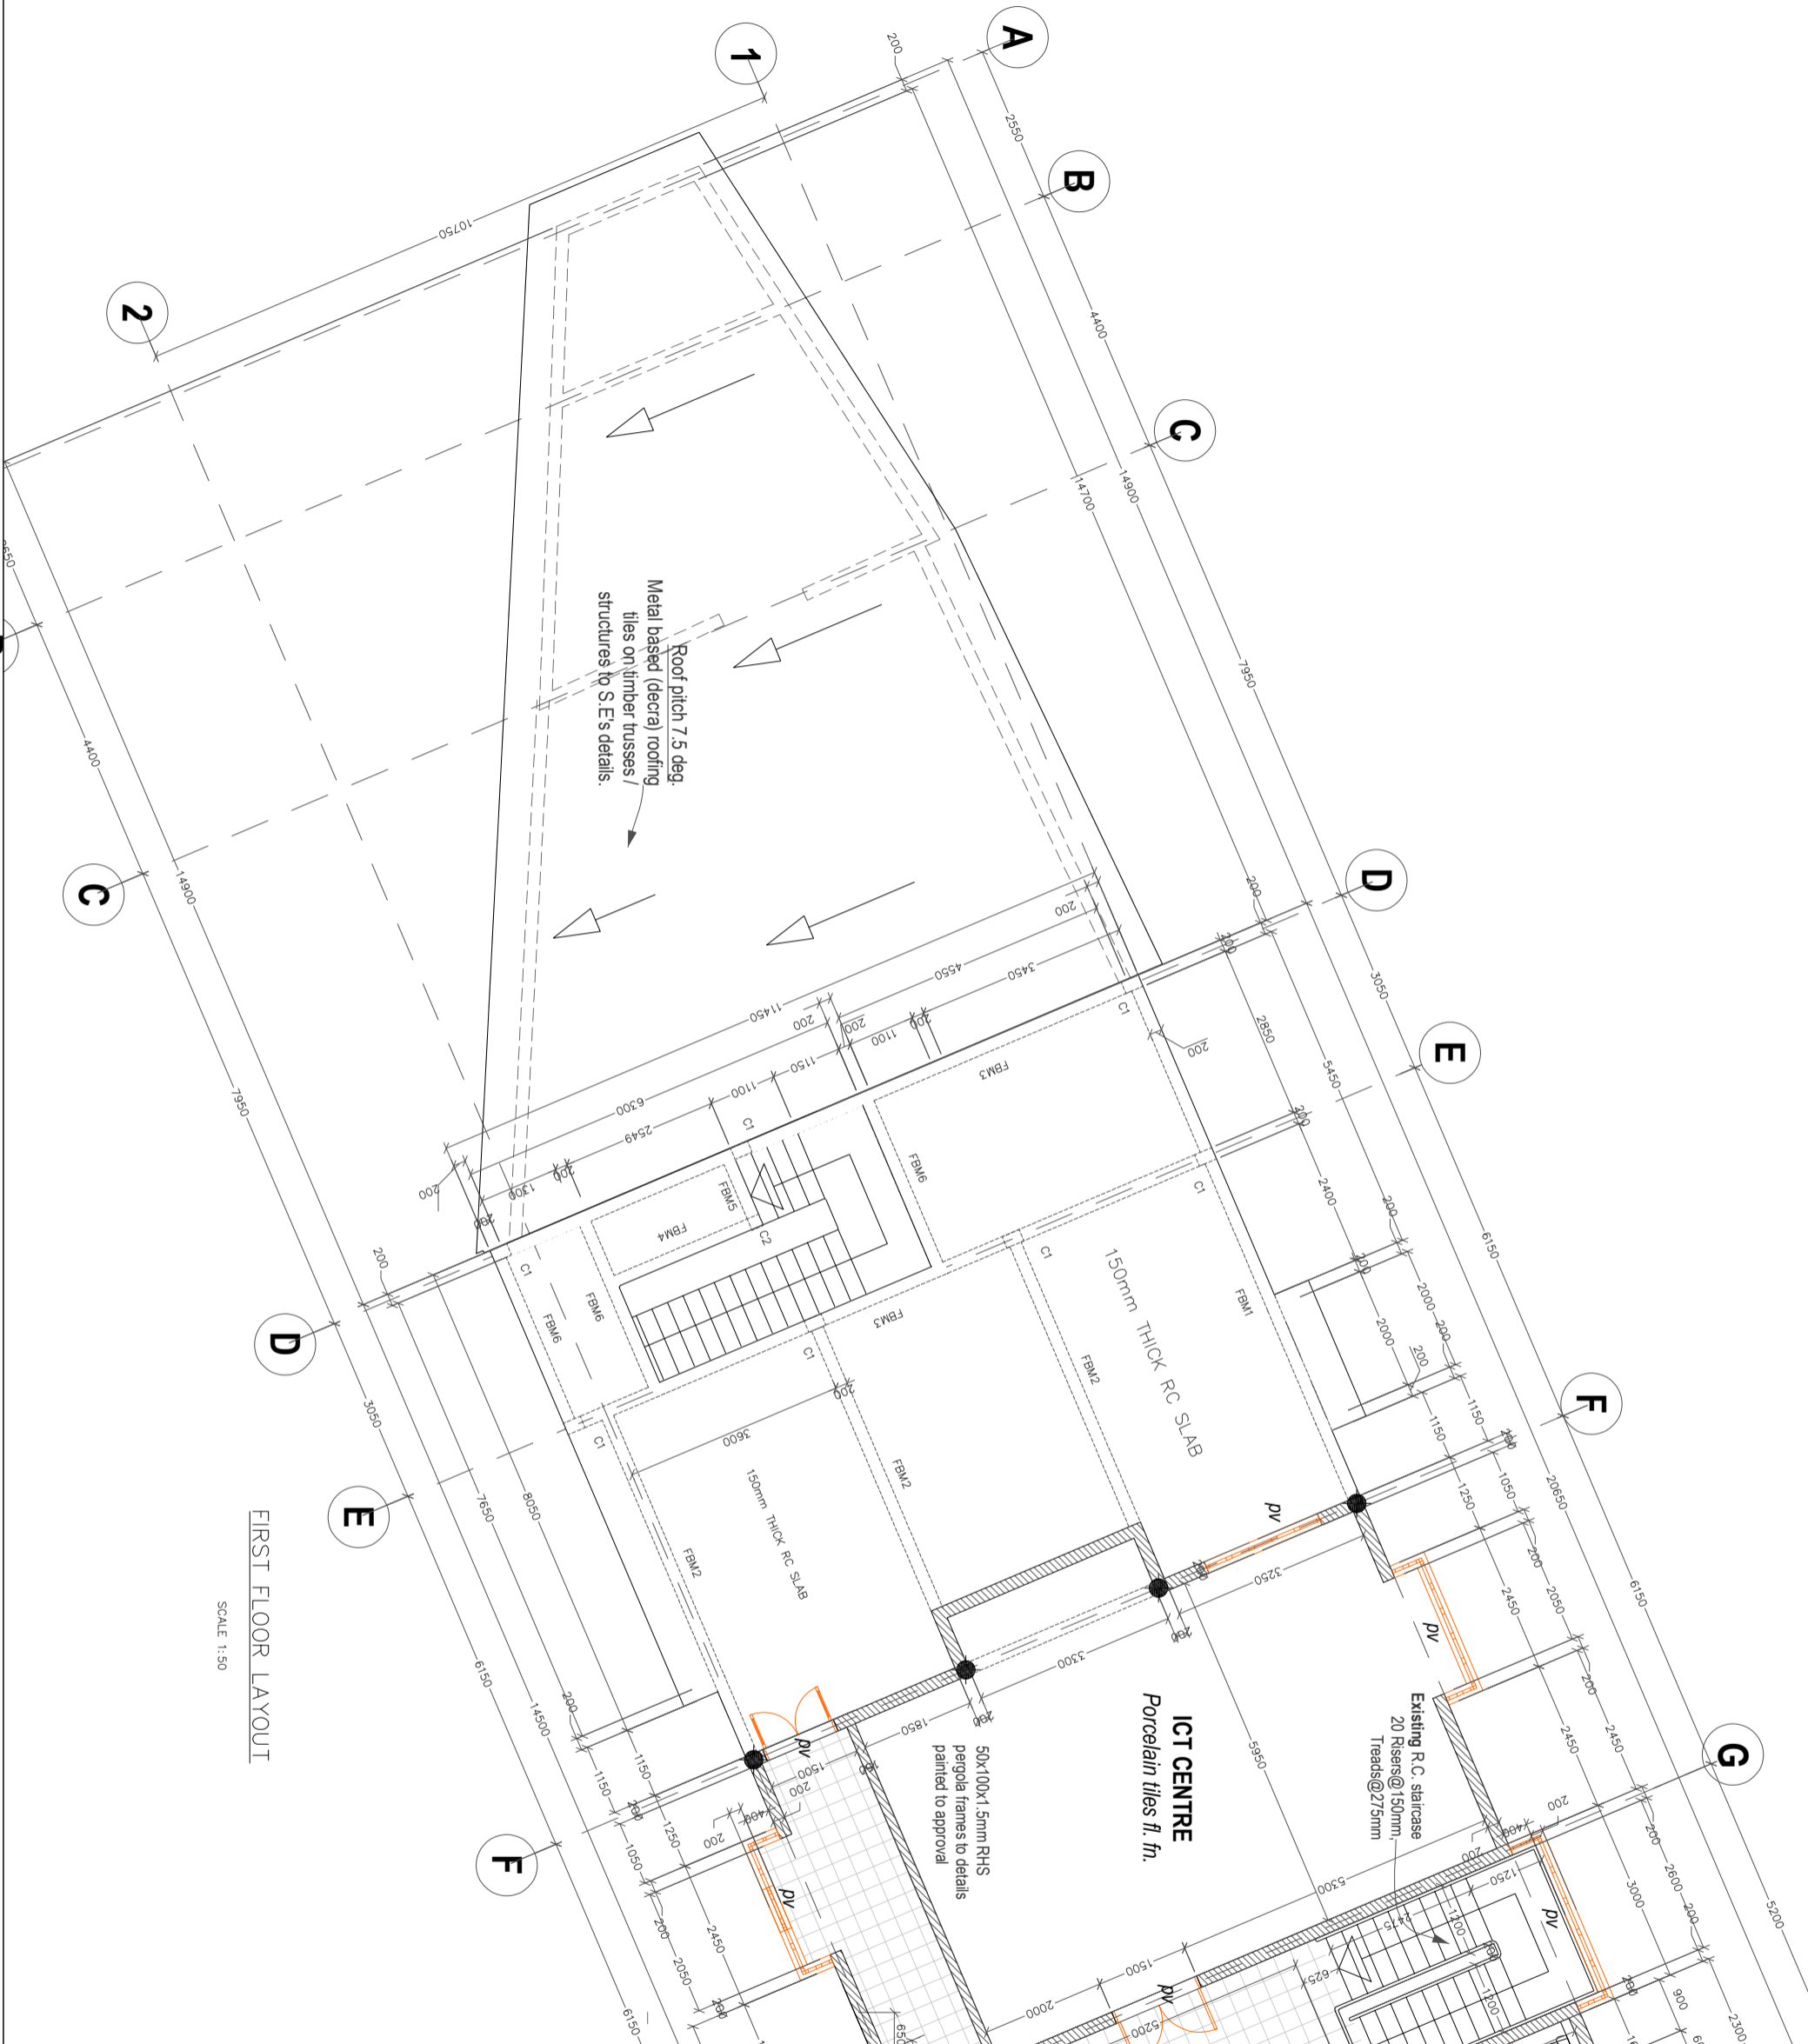

FOR TENDER

| REV | R E V I S I O N S | BY | SRN | DATE | APPROVED |
|-----|-------------------|---------|-----|------|----------|
| T3 | | CHECKED | | | |
| T2 | | CHECKED | | | |
| T1 | | CHECKED | | | |
| T0 | | CHECKED | | | |

Client: _____

Project: **PROPOSED REHABILITATION OF THE RESOURCE CENTER--KAREN ROSES JOINT BODY**

Architect: _____

City/Structural & Building Services Engineers

Drawing Title: _____

Designed by: _____ Drawn by: _____

Checked by: _____ Approved by: _____

Scale: _____ Date: _____

Job No.: _____ ACAD File: _____

T0 STATUS DRG No. 0001 T REV